


Sub/Main Panel Minimum Permit Requirements Residential

Scope of Work Notations on Application

- Sub and/or main panel
- Existing & proposed location
- Existing & proposed amperage
- Confirm the sub and/or main panel will meet clearance compliance by notating the panel install/ replacement *will meet CEC 110.26, CEC 240.24, & PGE Bulletin TD-7001M-B010*

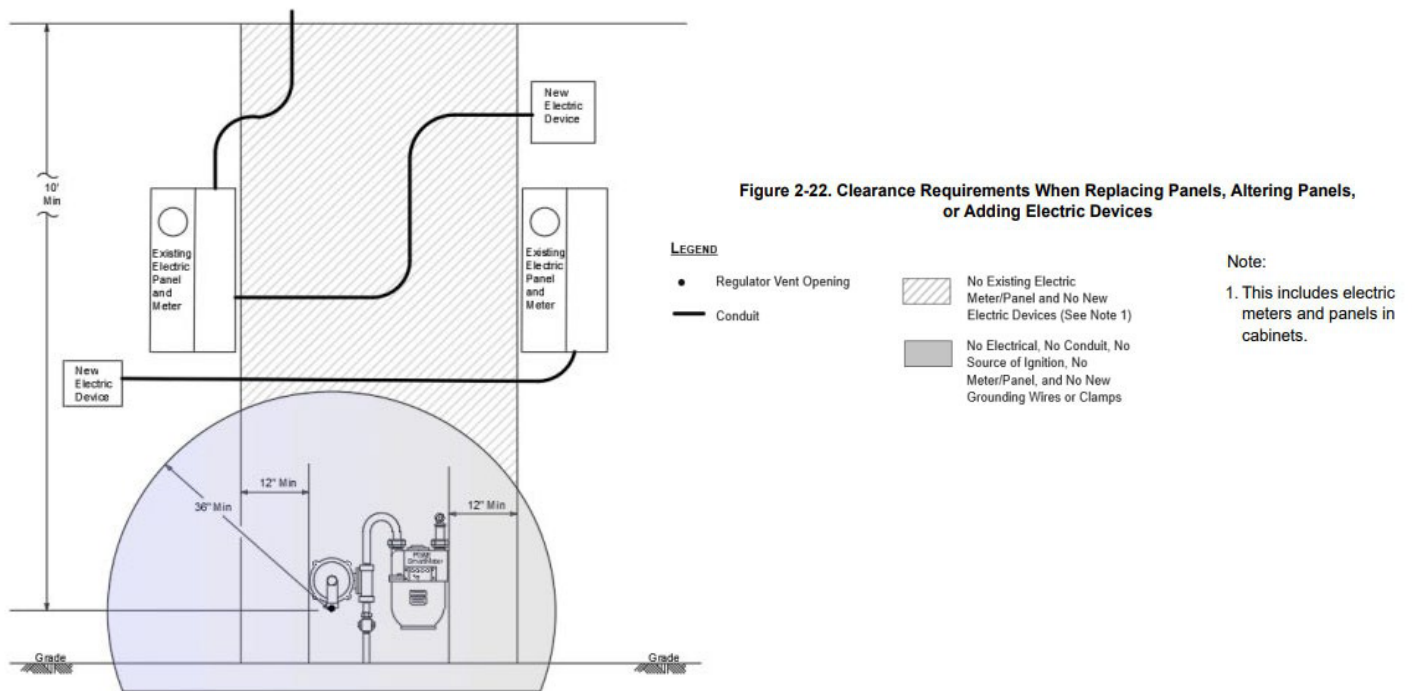

Please note:

- If clearance is not met, a **Hazard Letter** will be required.
 - Hazard letters need to be provided by a C10 contractor on letterhead that clearly states the panel has been *inspected & deemed hazardous by the electrician (C10 contractor)*.
- If being relocated or installed new, a **Site Plan** or **Floor Plan** will be required.
 - Please view our [Minimum Plan Requirements](#) to ensure site plan completeness.

Send all documents in PDF format: **Application, Waste Management Plan, Site Plan** (if applicable) & **Hazard Letter** to permitcenter@novato.org for processing.