


SHEET NOTE

1. PLEASE NOTE THAT BACKGROUND IMAGE MAY APPEAR SHIFTED. PROJECT ENGINEER SHALL VERIFY / APPROVE NEW CONSTRUCTION ALIGNMENTS IN FIELD.

1 ROWLAND BOULEVARD
1 PROPOSED MODIFICATION

1" = 20'

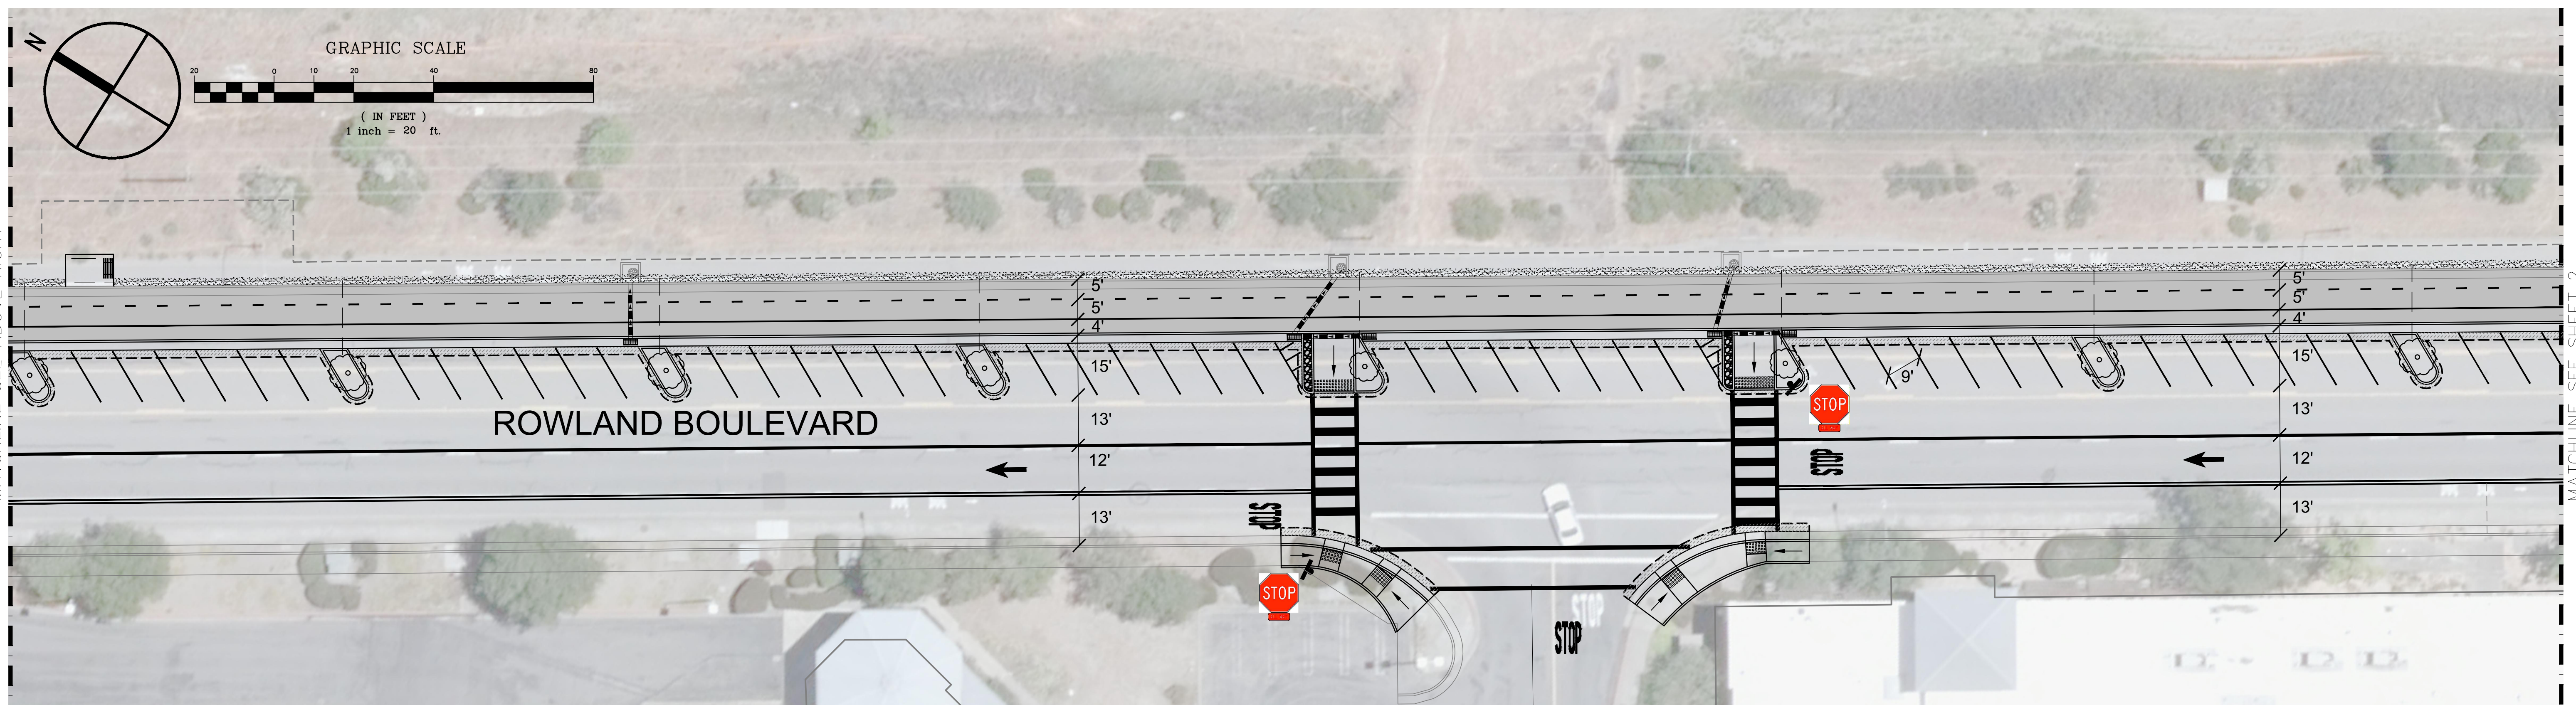


2 ROWLAND BOULEVARD
1 PROPOSED MODIFICATION

1" = 20'

Number	Date	Description	By
8			
7			
6			
5			
4			
3			
2			
1	9/30/2020	100% DESIGN DEVELOPMENT	PS


Drawn By:	P.S.
Designed By:	P.S.
Checked By:	C.J.B.
Scale:	1"=20'

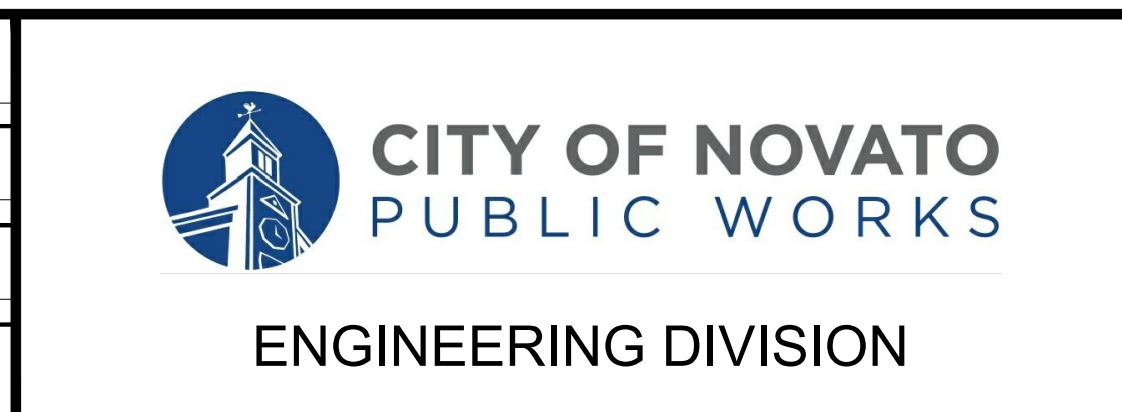

Submitted By:	
Project Engineer	Date
Approved By:	
City Engineer	Date

VINTAGE OAKS NOVATO, CA - NEW FUEL FACILITY
NEW 45 DEGREE EMPLOYEE PARKING SPACES
ROWLAND BOULEVARD MODIFICATION
DESIGN DEVELOPMENT DRAWINGS

Date	September, 2020
Sheet	1 of 3
Project No.	00-000

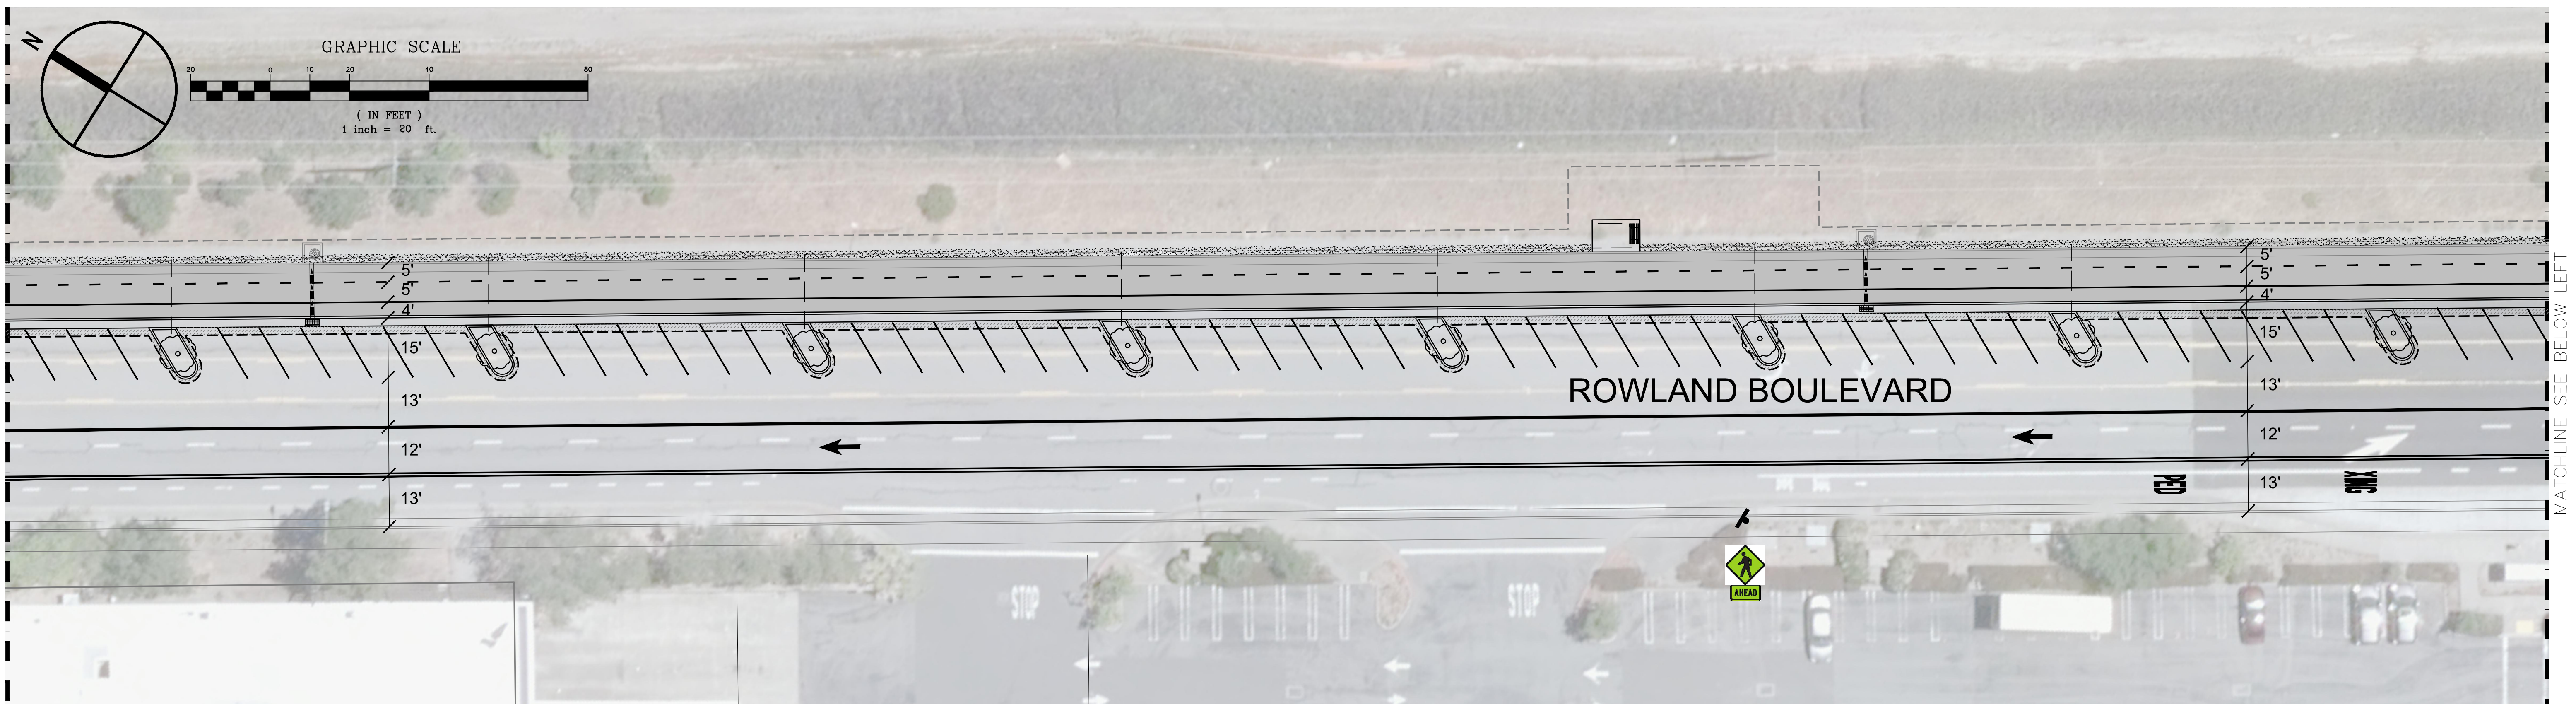

SHEET NOTE

1. PLEASE NOTE THAT BACKGROUND IMAGE MAY APPEAR SHIFTED. PROJECT ENGINEER SHALL VERIFY / APPROVE NEW CONSTRUCTION ALIGNMENTS IN FIELD.

- 1 ROWLAND BOULEVARD
- 2 PROPOSED MODIFICATION

1" = 20'




- 2 ROWLAND BOULEVARD
- 2 PROPOSED MODIFICATION

1" = 20'


8			
7			
6			
5			
4			
3			
2			
1	9/30/2020	100% DESIGN DEVELOPMENT	PS
Number	Date	Description	By

Drawn By:	P.S.
Designed By:	P.S.
Checked By:	C.J.B.
Scale:	1"=20'

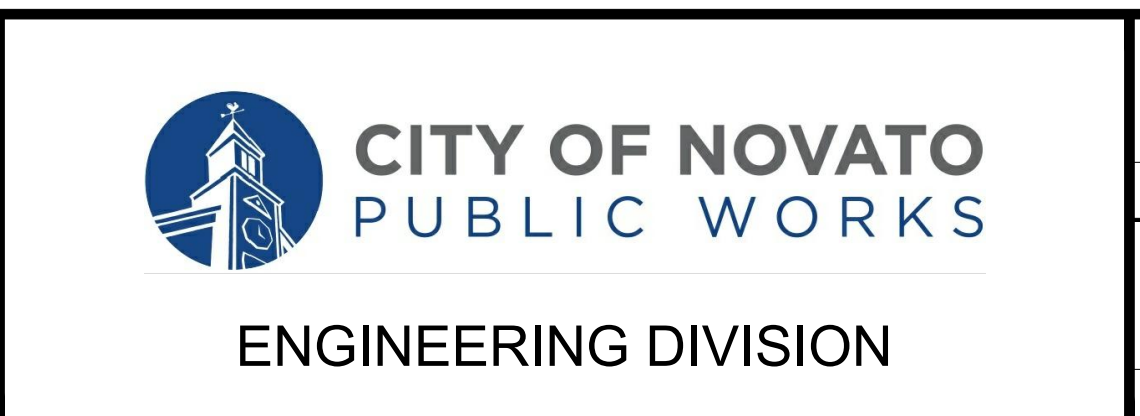

Submitted By:	
Project Engineer	Date
Approved By:	
City Engineer	Date

<p>VINTAGE OAKS NOVATO, CA - NEW FUEL FACILITY NEW 45 DEGREE EMPLOYEE PARKING SPACES ROWLAND BOULEVARD MODIFICATION DESIGN DEVELOPMENT DRAWINGS</p>	<p>Date September, 2020</p> <p>Sheet 2 of 3</p> <p>Project No. 00-000</p>
--	---

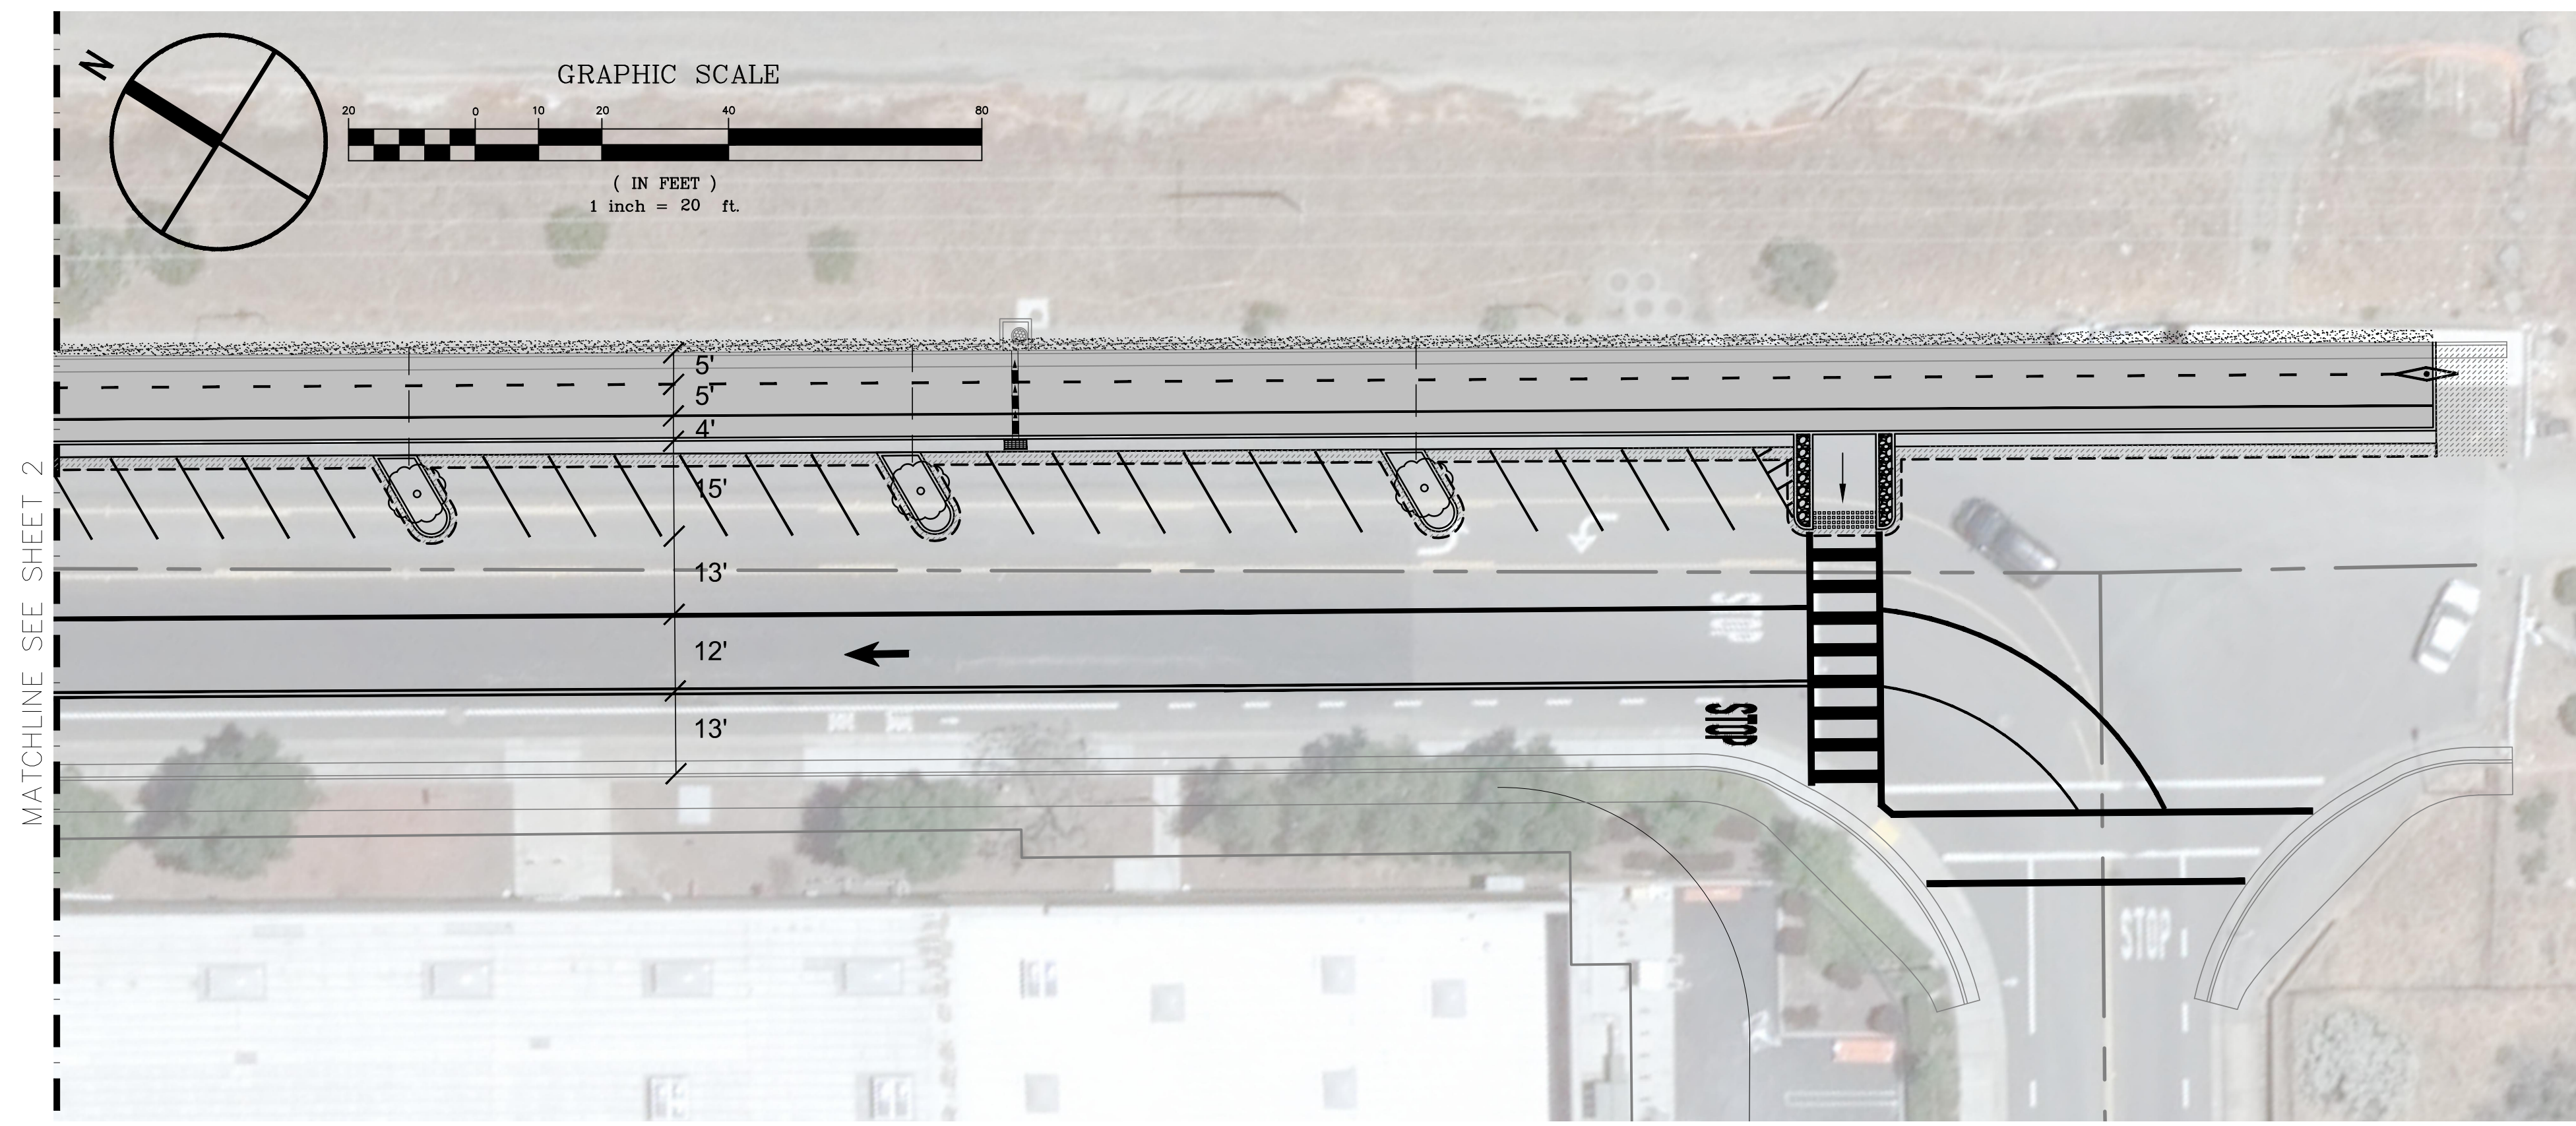

SHEET NOTE


1. PLEASE NOTE THAT BACKGROUND IMAGE MAY APPEAR SHIFTED. PROJECT ENGINEER SHALL VERIFY / APPROVE NEW CONSTRUCTION ALIGNMENTS IN FIELD.

1 ROWLAND BOULEVARD
 3 PROPOSED MODIFICATION

1" = 20'

Number	Date	Description	By
8			
7			
6			
5			
4			
3			
2			
1	9/30/2020	100% DESIGN DEVELOPMENT	PS

Drawn By:	P.S.
Designed By:	P.S.
Checked By:	C.J.B.
Scale:	1"=20'

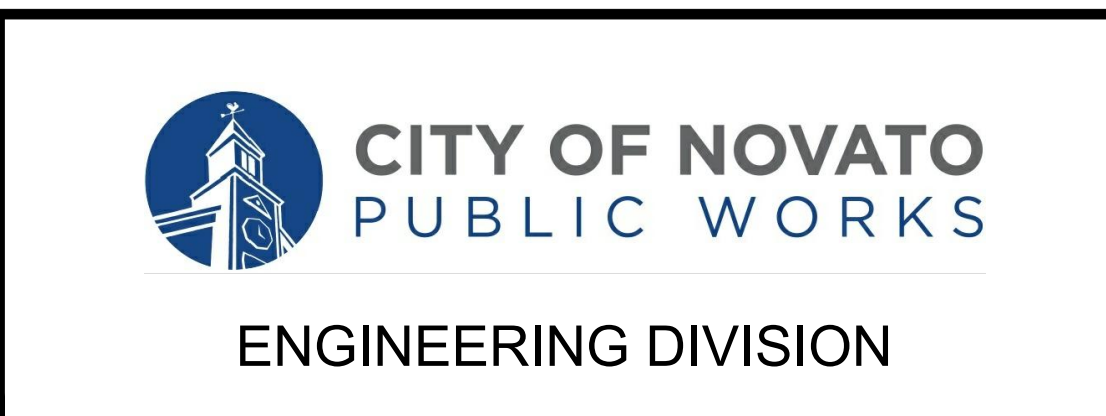

Submitted By:	
Project Engineer	Date
Approved By:	
City Engineer	Date

VINTAGE OAKS NOVATO, CA - NEW FUEL FACILITY
 NEW 45 DEGREE EMPLOYEE PARKING SPACES
 ROWLAND BOULEVARD MODIFICATION
 DESIGN DEVELOPMENT DRAWINGS & DETAILS

Date	September, 2020
Sheet	3 of 3
Project No.	00-000